




kinslow, keith & todd, inc.
 architecture | interiors
 tel 918.744.4270
 fax 918.744.7849
 2021 south lewis suite 150
 tulsa, oklahoma 74104
 www.kktarchitects.com
 info@kktarchitects.com

SUITES 202 & 202B

BUSINESS
COMMON TECH
CENTER
BUILDING B

CASE
& ASSOCIATES

SCALE	3/32"=1'-0"
FILE NAME	BC1702_202SP1
MANAGER	ELS
DRAWN BY	ELS
DATE	08.16.10

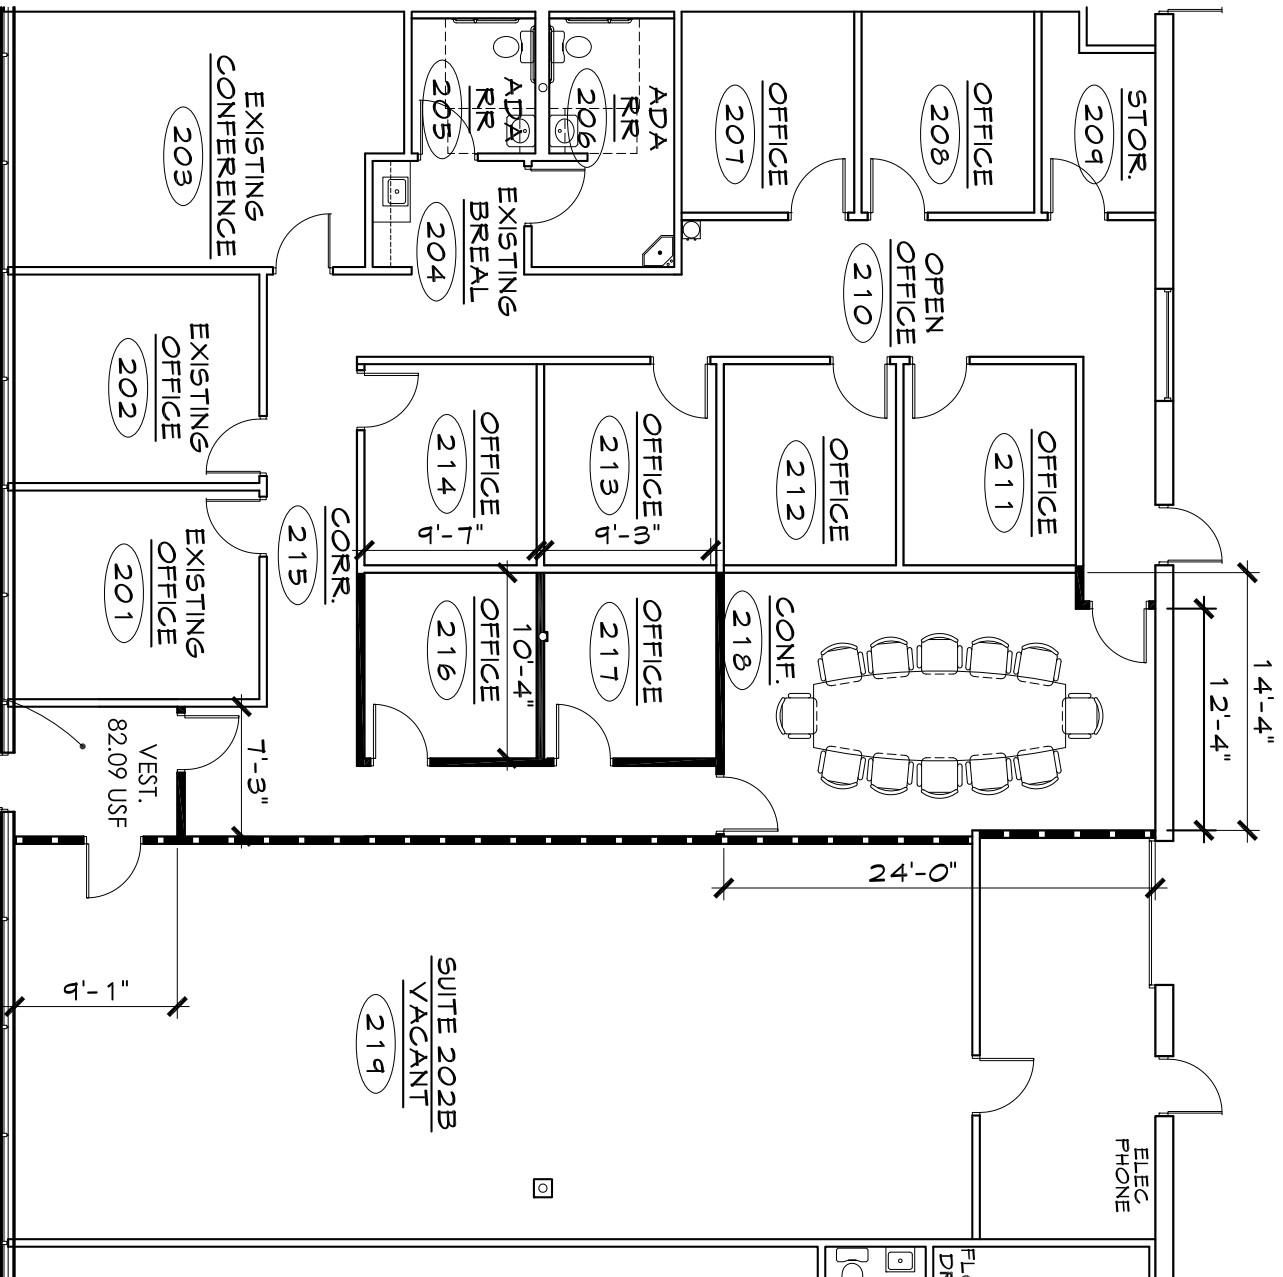

SUITE 202
2915.55 USF

VESTIBULE
200

SUITE 202B
1458.70 USF

A FLOOR PLAN

SCALE: 3/32"=1'-0"



SPACE PLAN SP-1