



FILE: X:\Drawing Files\interiors\PARK TOWER\Leasing\2023-06-12_T200_202_LEI_ELS_11x17.dwg PRINTED 3/3/2020 6:02:54 PM BY Everett Steele

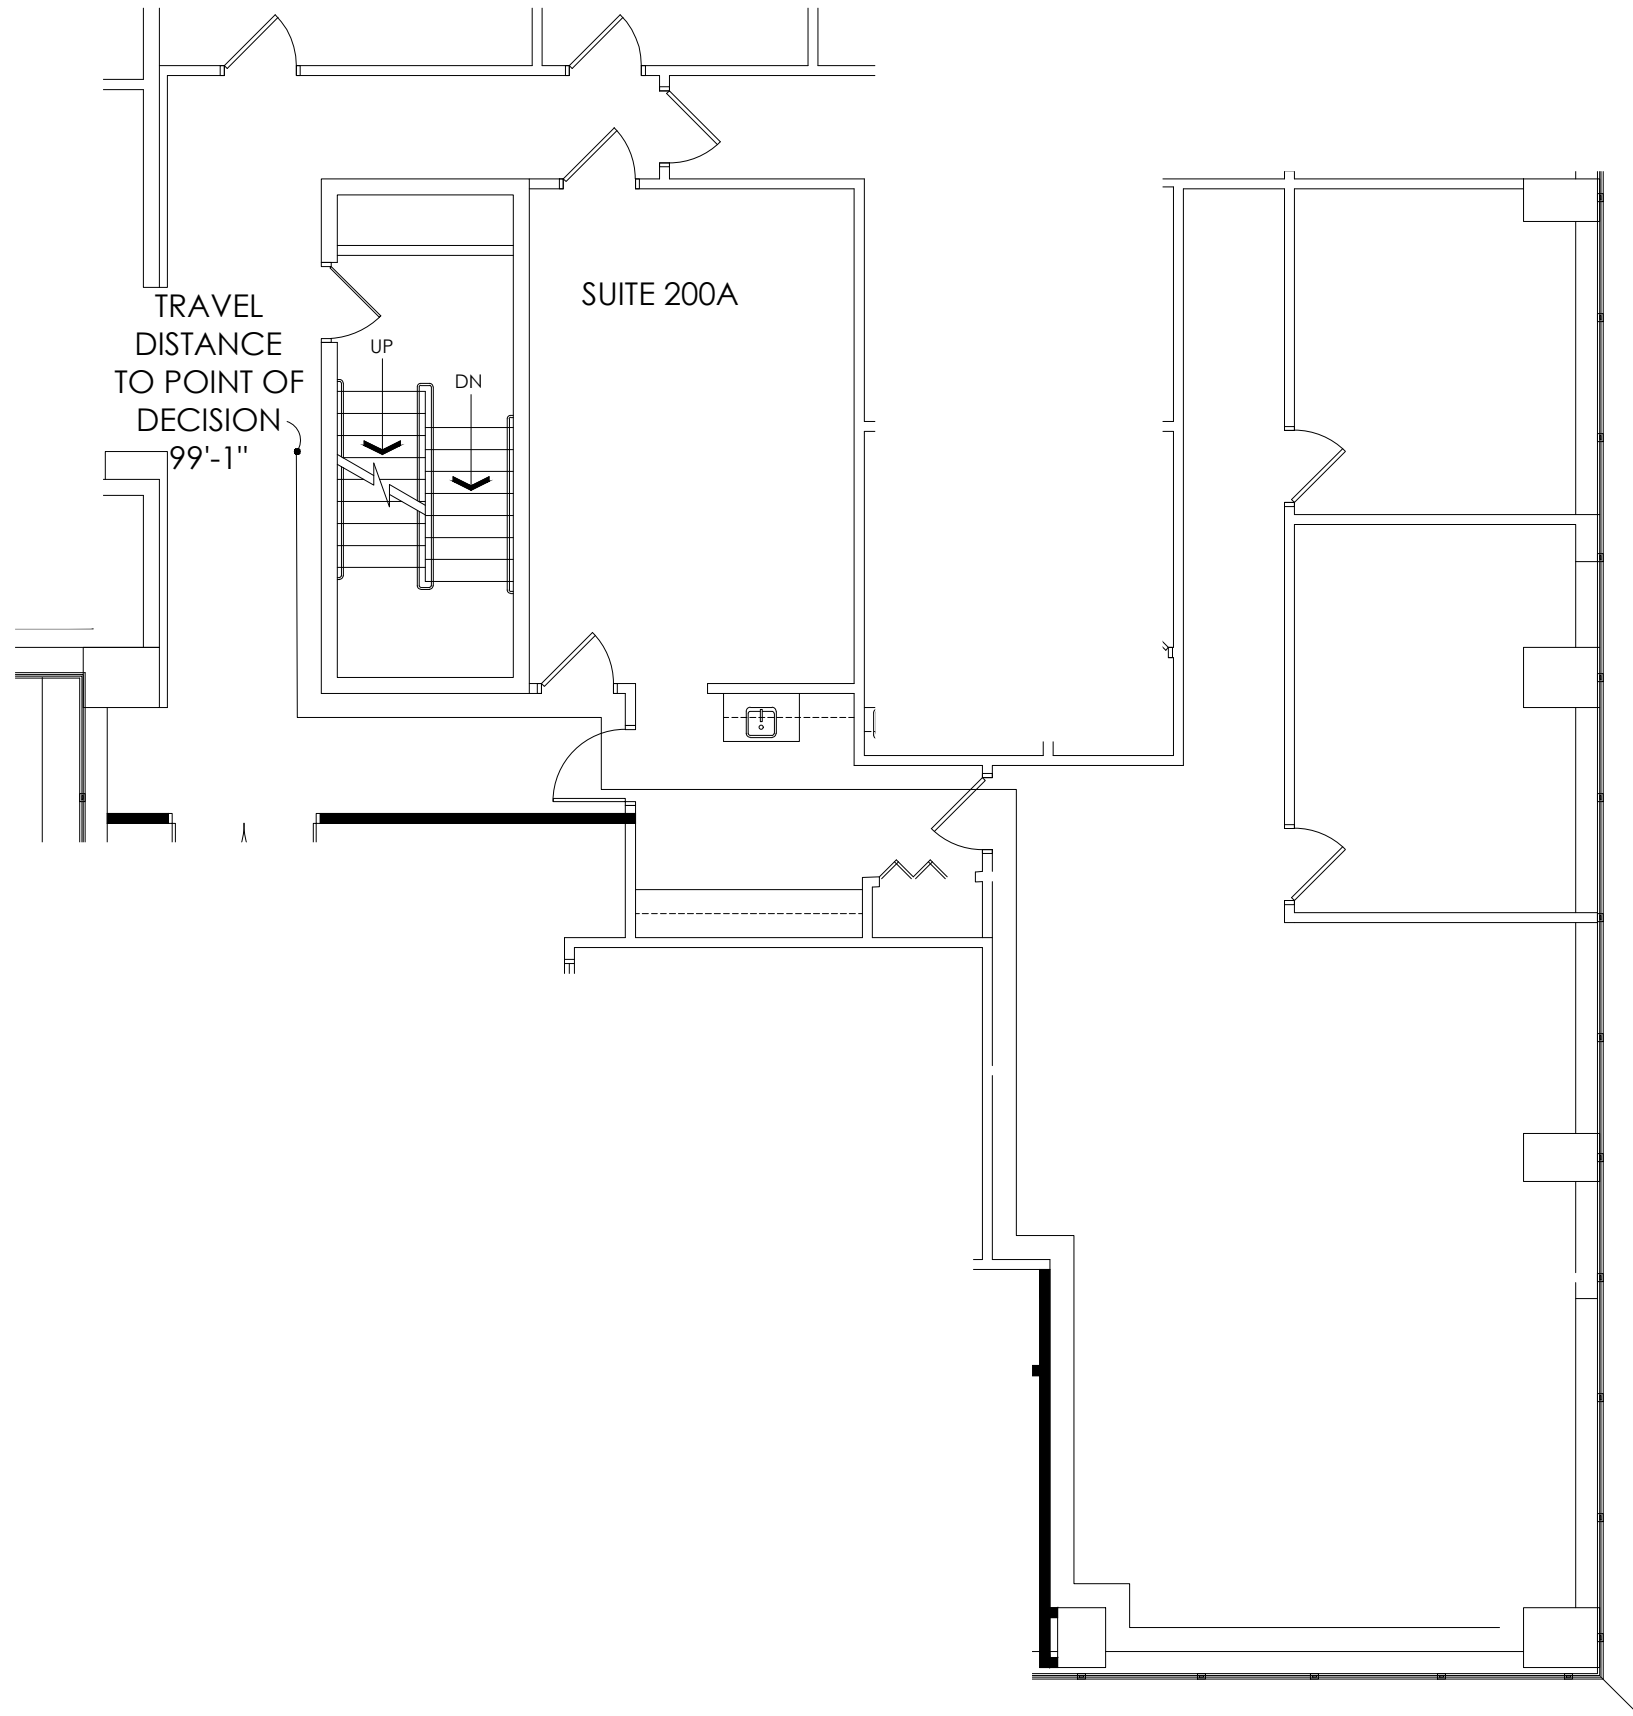


A FLOOR PLAN NORTH
SCALE: 1/8"=1'-0"

SUITE 202
2047 RSF

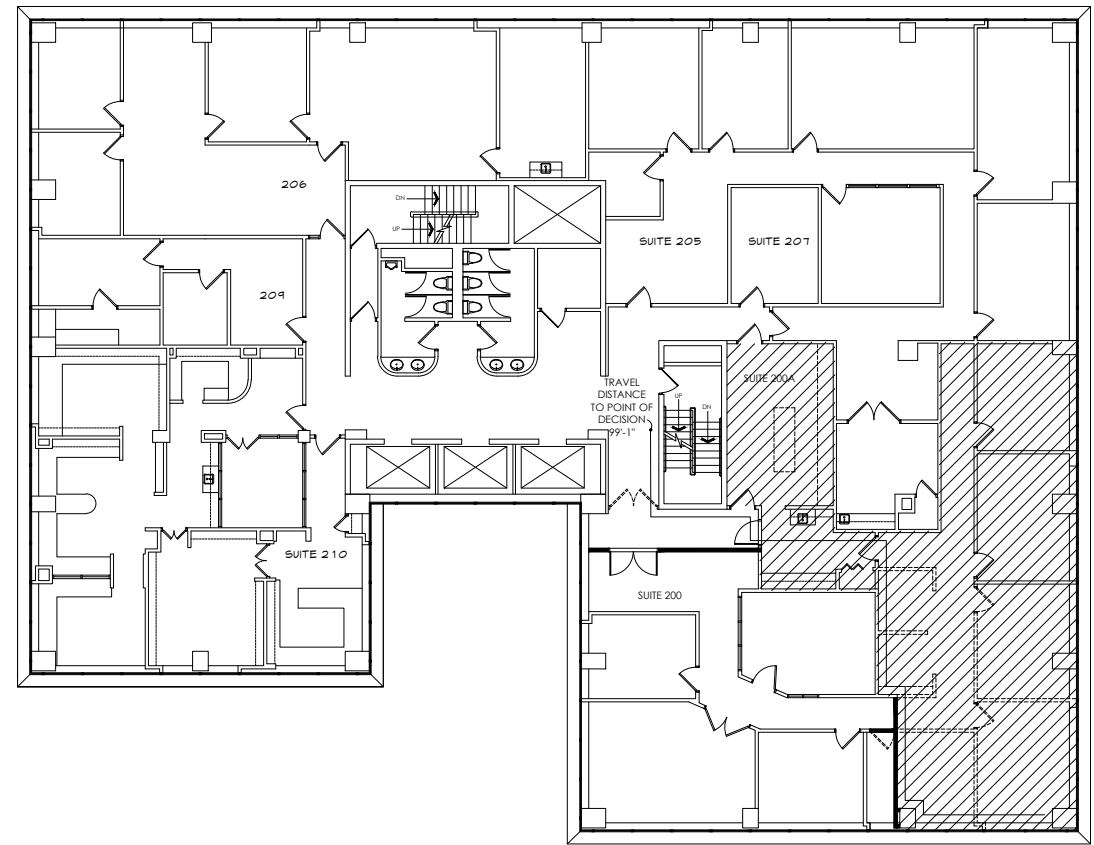

B KEY PLAN NORTH
SCALE: N.T.S.

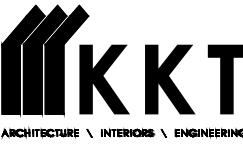


KKT ARCHITECTS, INC.
2200 SOUTH UTICA PLACE, SUITE 200
TULSA, OKLAHOMA 74114
[P] 918.744.4270 \ [F] 918.744.7849
WWW.KKTARCHITECTS.COM
C OF A #534 EXPIRES 6/30/23

**SUITE
202**

PARK TOWERS
2ND FLOOR
5314 S YALE AVE
TULSA, OK

CASE &
ASSOCIATES

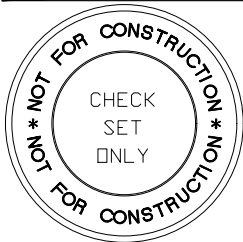

06.12.2023

LEASING
PLAN

LE.1