


FILE: X:\Drawing Files\Interiors\PARK TOWER\Building Planning Work\11th Floor\2022 Suite 1100 Space Planning\2022-0729_PTI100_S1.dwg PRINTED 3/3/2020 6:02:54 PM BY Everett Steele

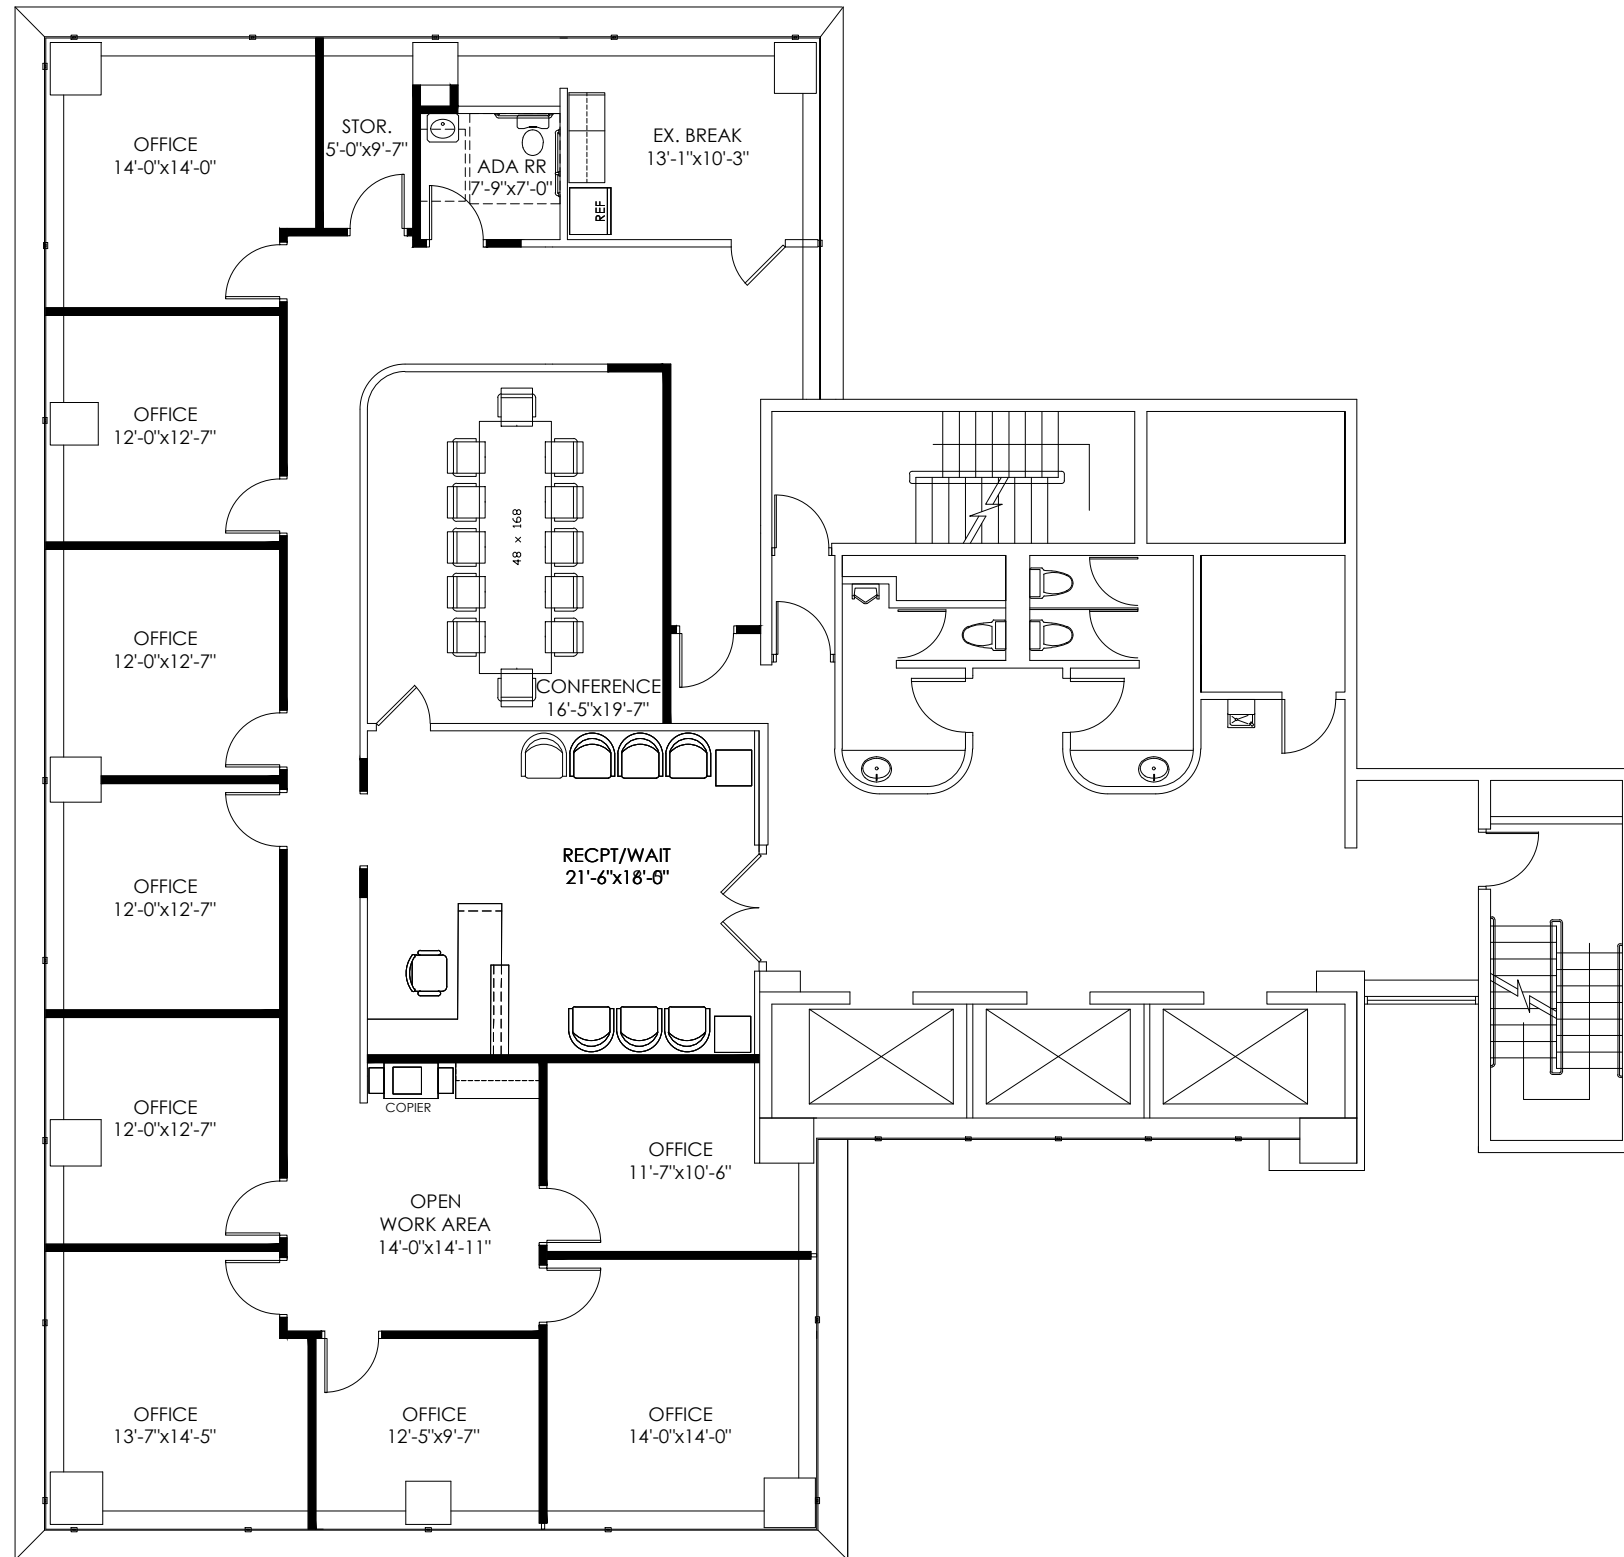


A FLOOR PLAN

SCALE: 3/32" = 1'-0"



SUITE 1100
AVAILABLE
4773.94 RSF

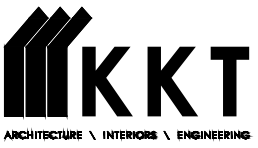


KKT ARCHITECTS, INC.
2200 SOUTH UTICA PLACE, SUITE 200
TULSA, OKLAHOMA 74114
[P] 918.744.4270 \ [F] 918.744.7849
WWW.KKTARCHITECTS.COM
C OF A #534 EXPIRES 6/30/23

11TH FLOOR

PARK TOWERS
5314 S. YALE AVENUE

CASE &
ASSOCIATES

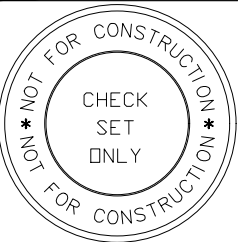

07.29.2022
08.09.2022 #1 - ELS

SPACE
PLAN

S.1