




kinslow, keith & todd, inc.
architecture | interiors | engineering
tel **918.744.4270**
fax 918.744.7849
2200 south utica place, suite 200
tulsa, oklahoma 74114
www.kktarchitects.com

SUITE 202
SCHOLASTIC SALES,
INC. (JOSTENS)
674 RSF

SUITE 204/220
GREEN TEAM
AGENCY ALLSTATE
1261 RSF

TOTAL BUILDING
11349.10 SF

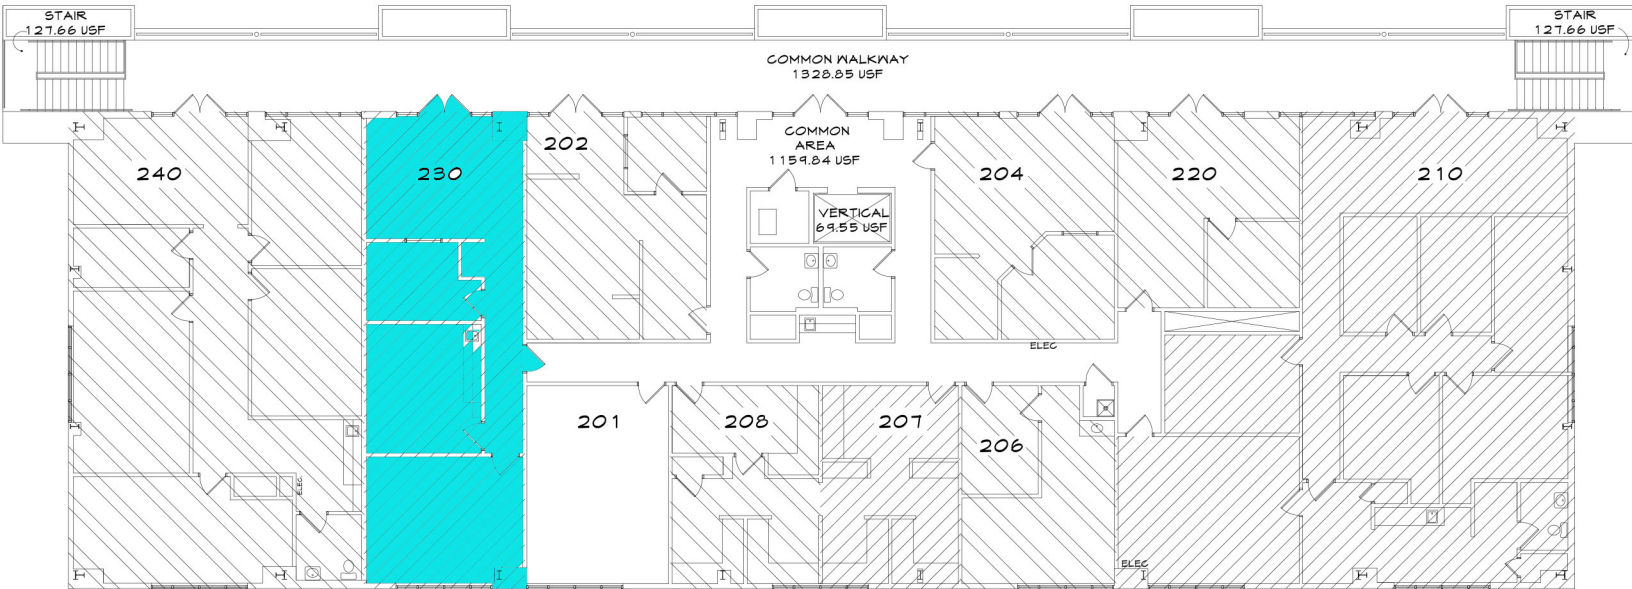

SUITE 240
WHITNEY MFG. CO.
2293 RSF

SUITE 230
1245 RSF

SUITE 201
VACANT
481 RSF

SUITE 208
MICHAEL
STEPHENS
481 RSF

SUITE 207
JUSTIN
JOHNSON
481 RSF

SUITE 206
QES, LLC
494 RSF

SUITE 210
BLACK FOREST
DECOR
2804 RSF

**ELM STREET
MARKET**

329 SOUTH
ELM STREET
JENKS, OK
2ND FLOOR

SCALE	.	N.T.S.
FILE NAME	.	
MANAGER	.	YW
DRAWN BY	.	CH
	.	ELS
07.31.14	.	
	.	
	.	
	.	
	.	
	.	

